
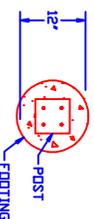


NOTES:

1. ALL CONCRETE TO BE MINIMUM COMPRESSIVE STRENGTH OF 4000 PSI AT 28 DAYS.
2. PRIMARY REINFORCEMENT TO BE ASLAN #3 SYNTHETIC REBAR REINFORCEMENT.
3. SECONDARY REINFORCEMENT TO BE MICROFIBER REINFORCEMENT.



95" RAIL APPROX WEIGHT 73 LBS.

RAIL SECTION

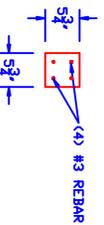

7 1/2" POST - APPROX WEIGHT 135 LBS.

FOOTING

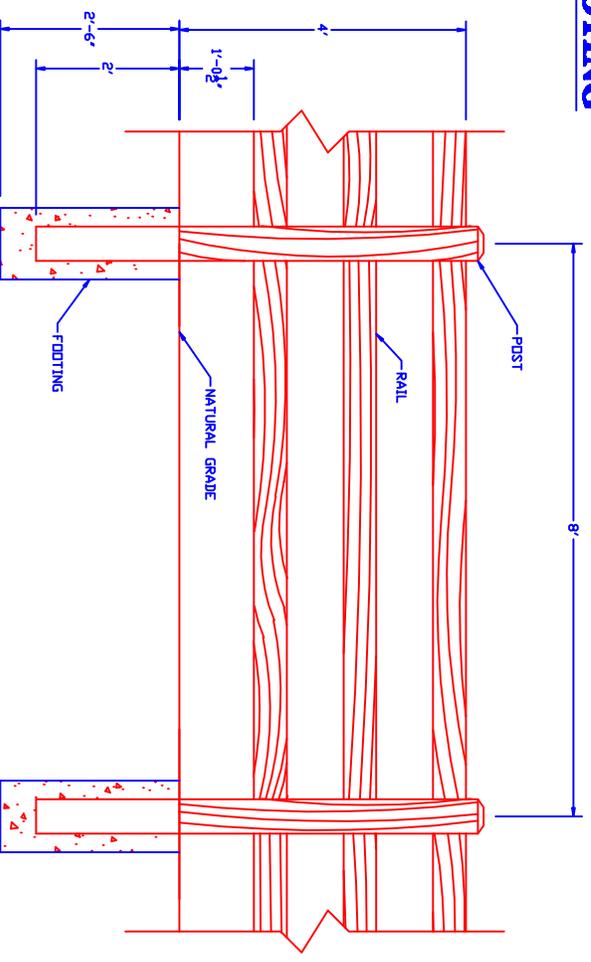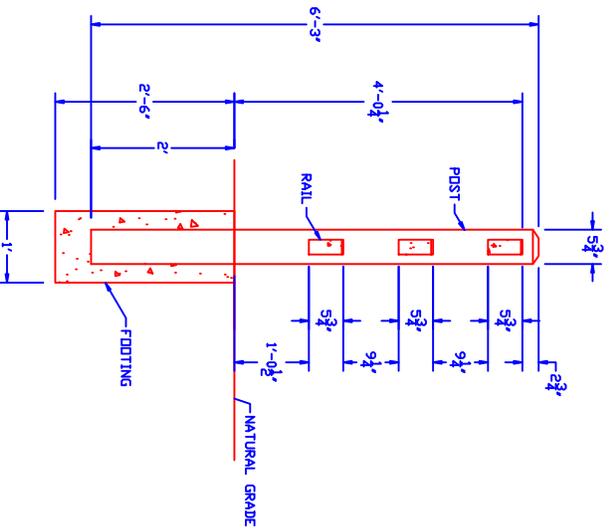

3 RAIL FENCE SECTION

3 RAIL 8 FT. SPACING FENCE ELEVATION

Phoenix Precast Products

3 RAIL FENCE - 8 FT. SPACING

Drawn By: E.S.

Date: 12.31.2013

Scale: 3/8" = 1'