



**NOTES:**

1. ALL CONCRETE TO BE MINIMUM COMPRESSIVE STRENGTH OF 4000 PSI AT 28 DAYS.
2. PRIMARY REINFORCEMENT TO BE ASLAN #3 SYNTHETIC REBAR REINFORCEMENT.
3. SECONDARY REINFORCEMENT TO BE MICROFIBER REINFORCEMENT.

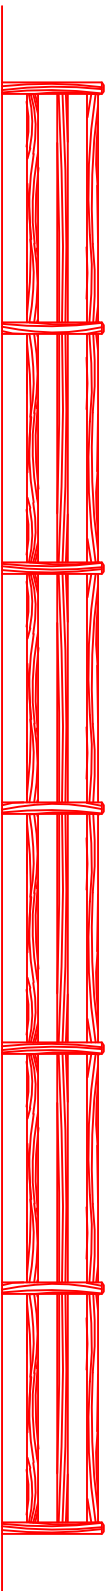

**THREE 10' RAIL PROFILE**

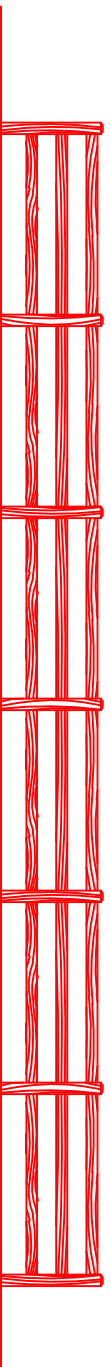

**THREE 8' RAIL PROFILE**

# Phoenix Precast Products

THREE RAIL PROFILE

Drawn By: M.D.

Date: 4.11.14

Scale: 1/8" = 1'